



1 FLOOR PLAN - BASEMENT

0 1 2
 SCALE 1:50 @ A1
 1:100 @ A3

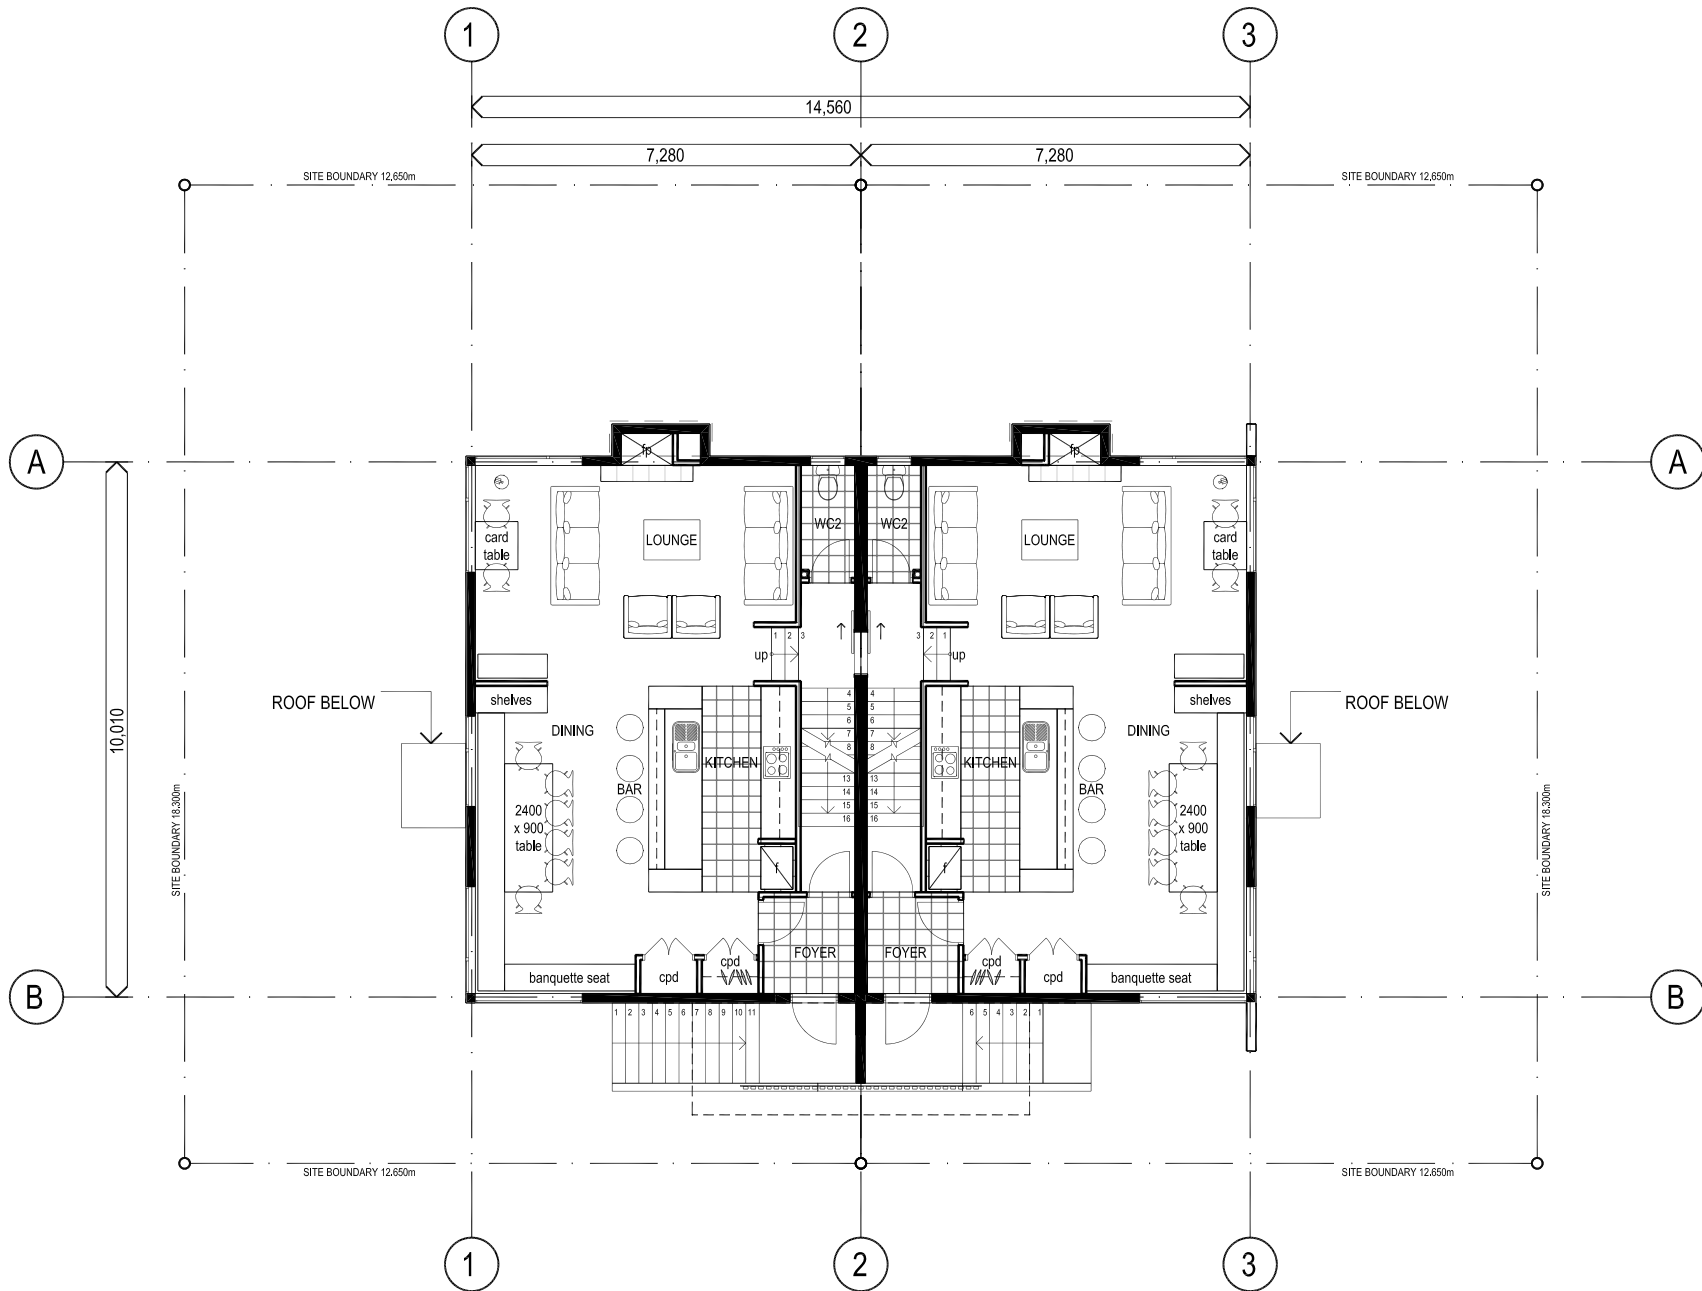

1 FLOOR PLAN - GROUND

SCALE 1:50 @ A1
1:100 @ A3

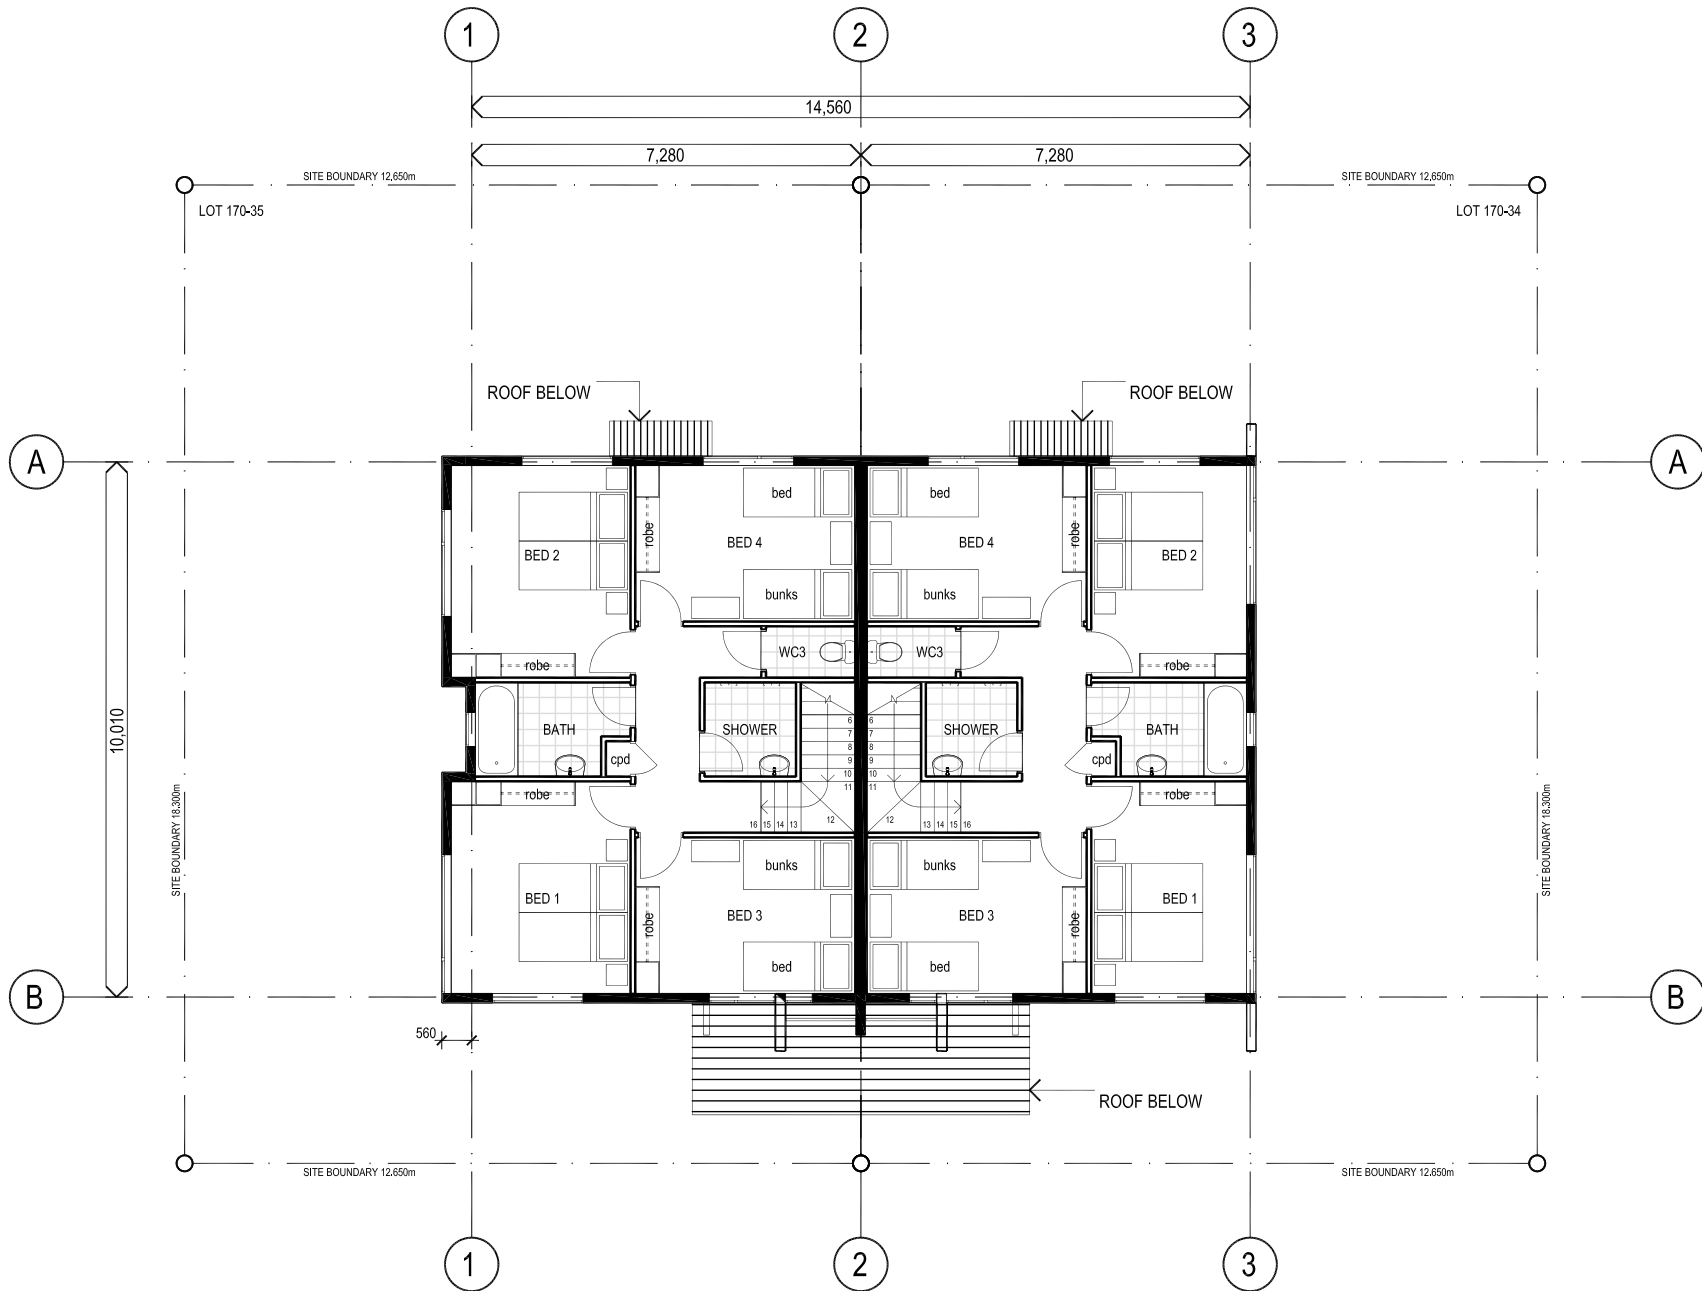

1 FLOOR PLAN - LEVEL 01

0 1 2
 SCALE 1:50 @ A1
 1:100 @ A3